


Besucherzentrum Trauttmansdorff - Obergeschoss
Centro visitatori Trauttmansdorff - Primo piano

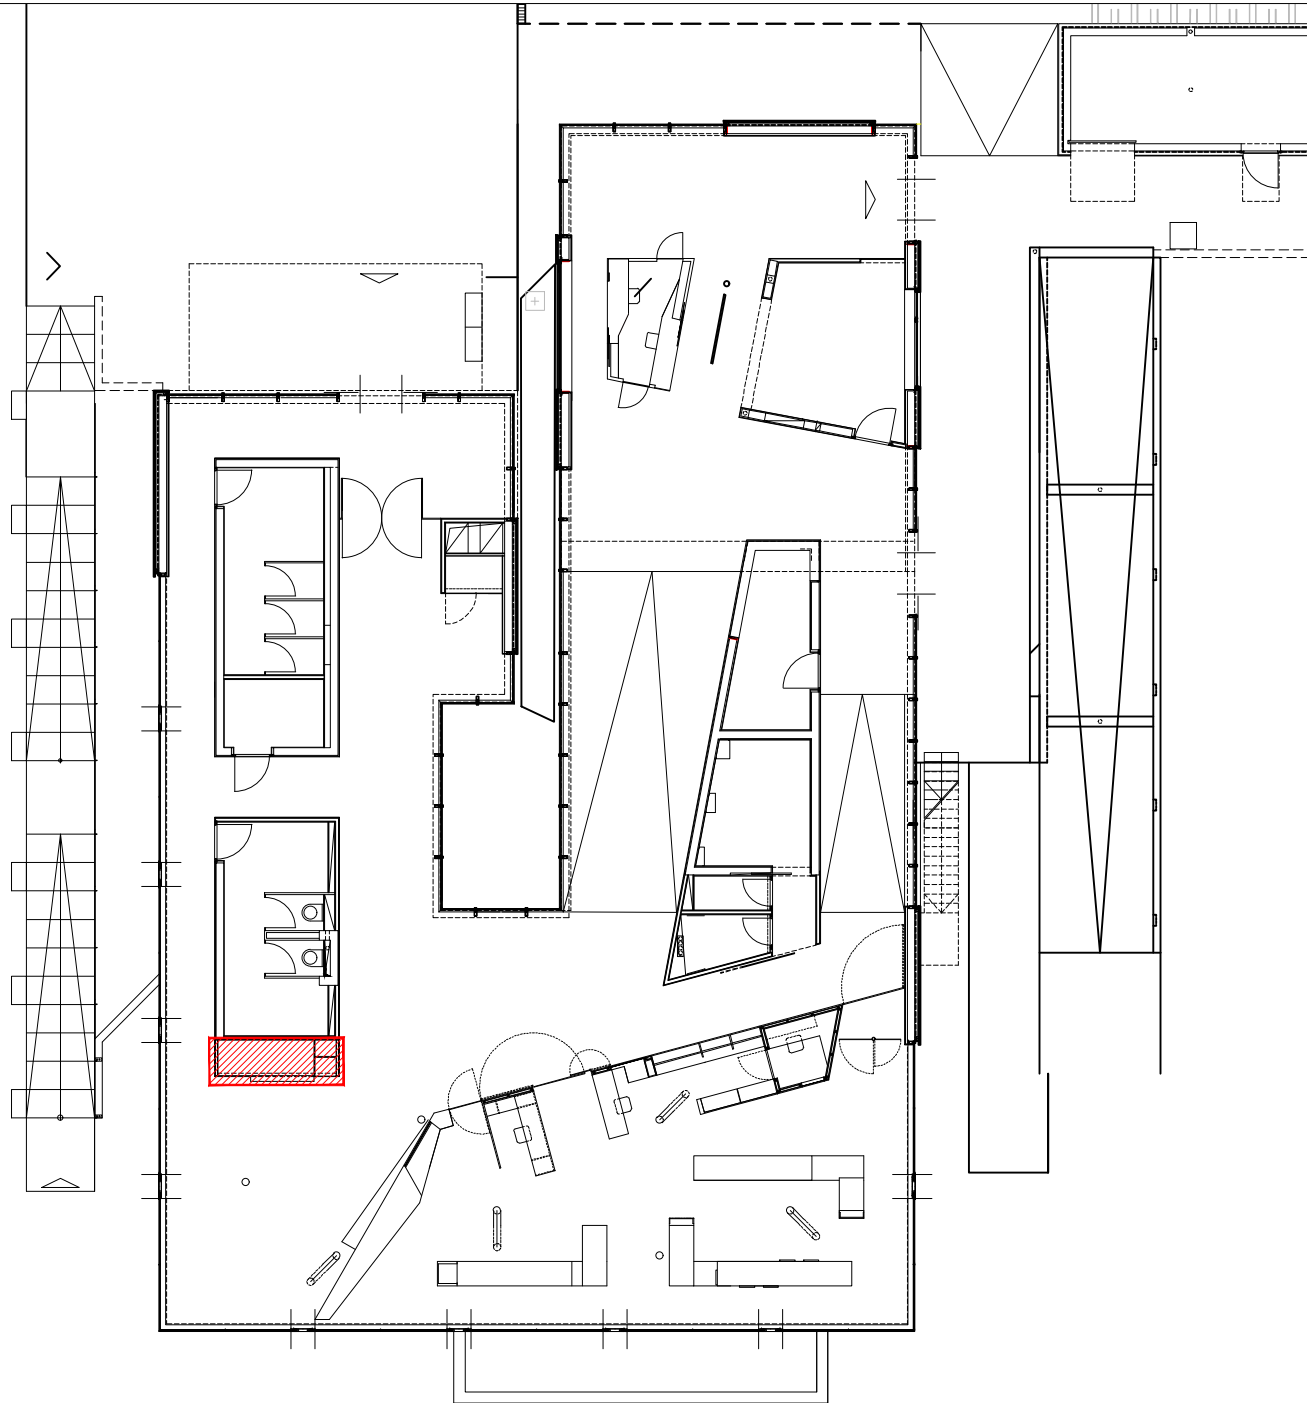

Autonome Provinz
Bozen - Südtirol
Provincia autonoma
di Bolzano - Alto Adige



Agentur Landesdomäne
Agenzia Demanio provinciale


Grundriss | Pianta
1 : 200

Kaffee- und Snackautomat
Distributore automatico di caffè e snack

Bp. 3782 - K.G. Mais
p.ed. 3782 - C.C. di Maia



LEGENDE | LEGENDA

 Fläche für Kaffee- und Snackautomat
Area per distributore automatico di caffè
e snack



Der Konzessionär
Il concessionario

Gärtnerei Trauttmansdorff - Erdgeschoss
Giardineria Trauttmansdorff - Piano terra



Autonome Provinz
Bozen - Südtirol
Provincia autonoma
di Bolzano - Alto Adige



Agentur Landesdomäne
Agenzia Demanio provinciale

Grundriss | Pianta
1 : 100

Kaffee- und Snackautomat
Distributore automatico di caffè e snack


Bp. 3741 - K.G. Mais
p.ed. 3741 - C.C. di Maia



LEGENDE | LEGENDA



Fläche für Kaffee- und Snackautomat
Area per distributore automatico di caffè
e snack

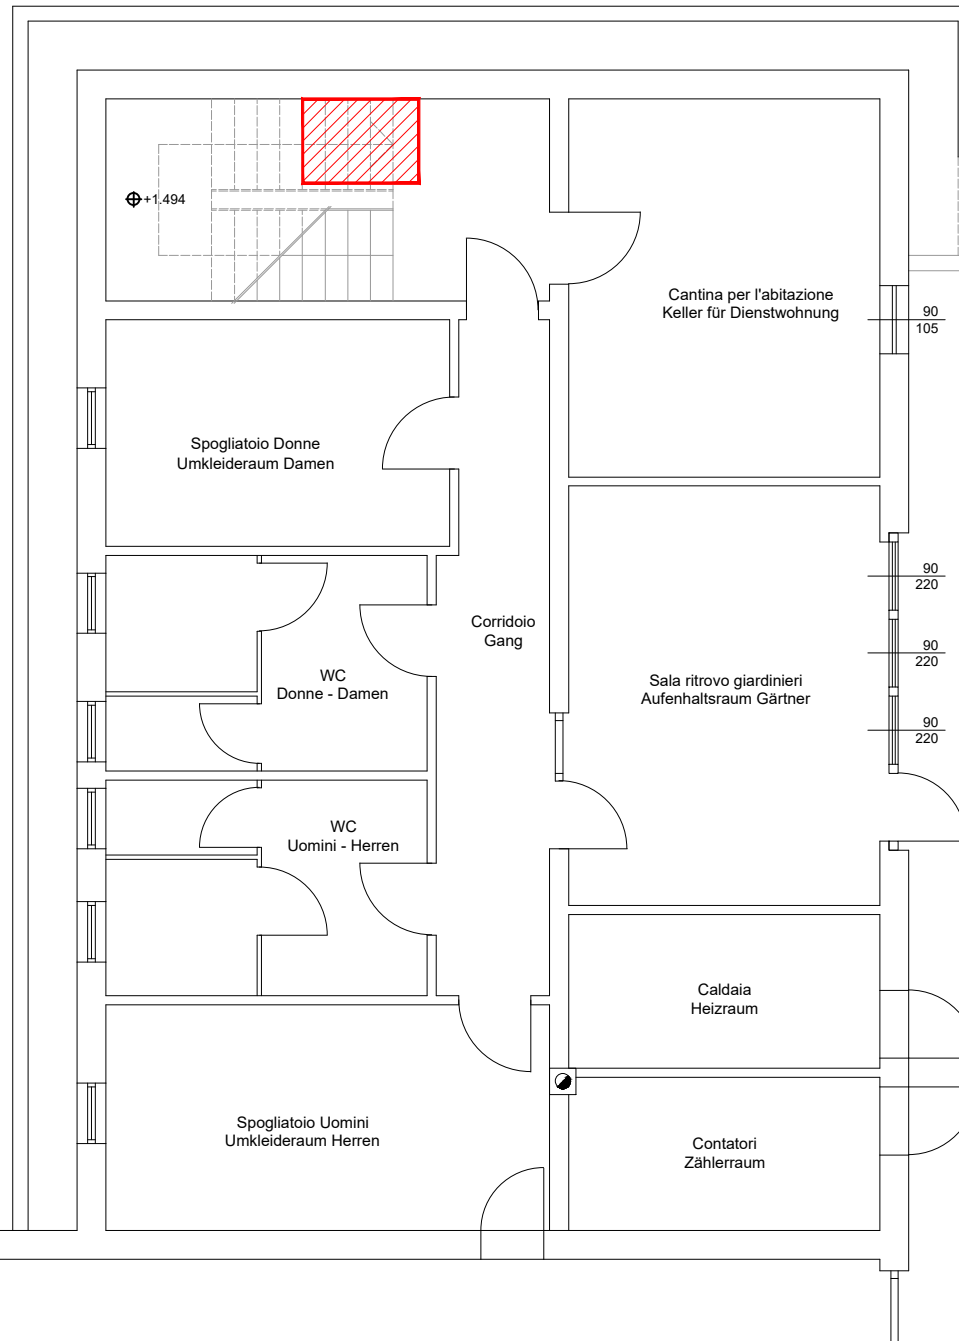

Hauptgebäude Erdgeschoss - Agrarbetrieb Laimburg
Edificio principale piano terra - Azienda agricola Laimburg



Autonome Provinz
Bozen - Südtirol
Provincia autonoma
di Bolzano - Alto Adige



Agentur Landesdomäne
Agenzia Demanio provinciale

Grundriss | Pianta
1 : 200

Kaffee- und Snackautomat
Distributore automatico di caffè e snack

Bp. 446 - K.G. Pfatten
p.ed. 446 - C.C. di Vadena



LEGENDE | LEGENDA



Fläche für Kaffee- und Snackautomat
Area per distributore automatico di caffè
e snack



"Versuchslagerhaus" Erdgeschoss - Agrarbetrieb Laimburg
 "Versuchslagerhaus" piano terra - Azienda agricola Laimburg



Autonome Provinz
 Bozen - Südtirol
 Provincia autonoma
 di Bolzano - Alto Adige



Agentur Landesdomäne
 Agenzia Demanio provinciale

Grundriss | Pianta
 1 : 200

Kaffee- und Snackautomat
 Distributore automatico di caffè e snack

Bp. 323 - K.G. Pfatten
 p.ed. 323 - C.C. di Vadena



LEGENDE | LEGENDA



Fläche für Kaffee- und Snackautomat
 Area per distributore automatico di caffè
 e snack

